



ICE RINK


BASE Scale=1:100

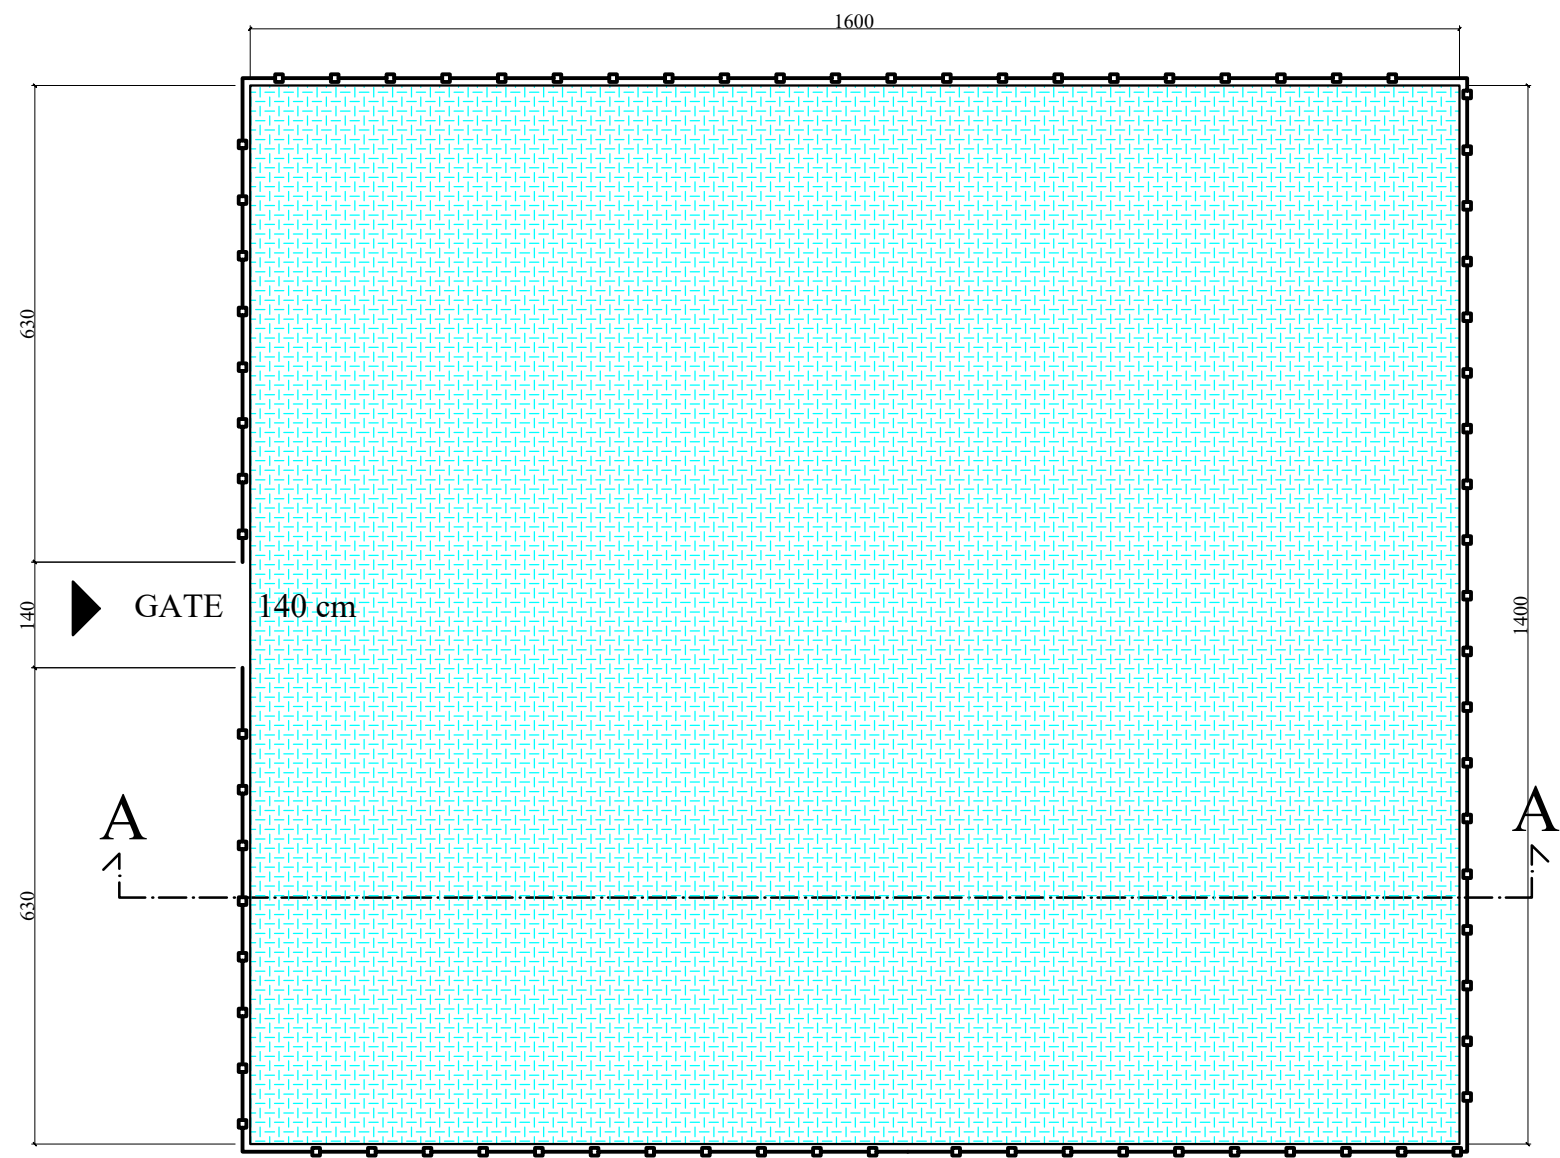


FENCE DESIGN S=1:50

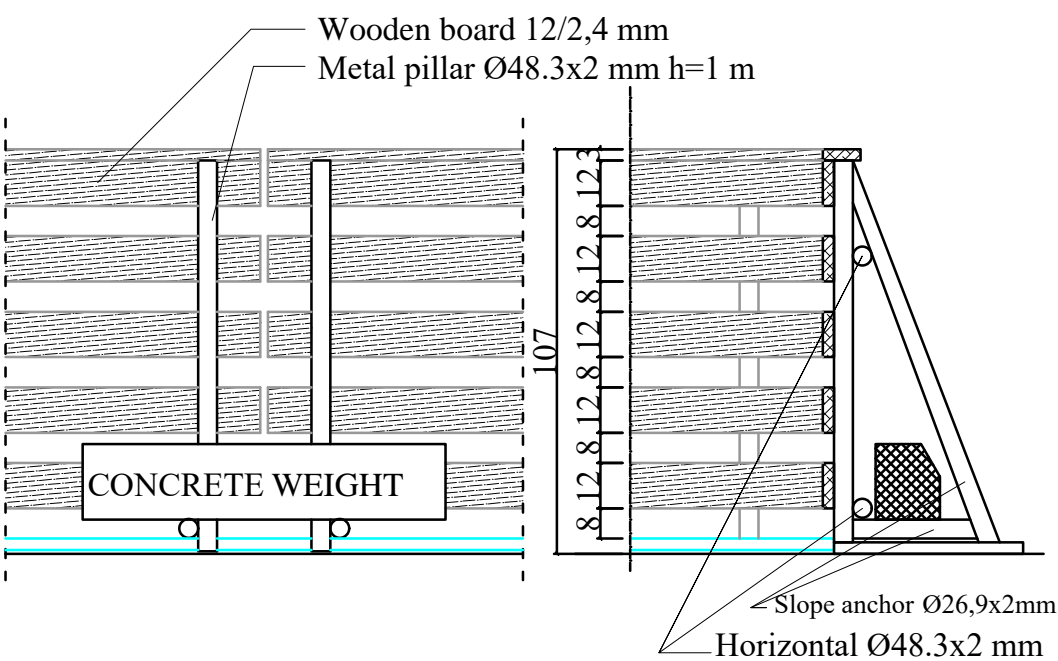

DESIGN S=1:100

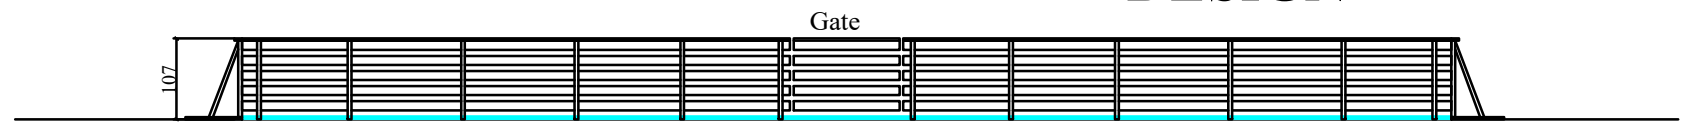

INTERSECTION A-A S=1:100

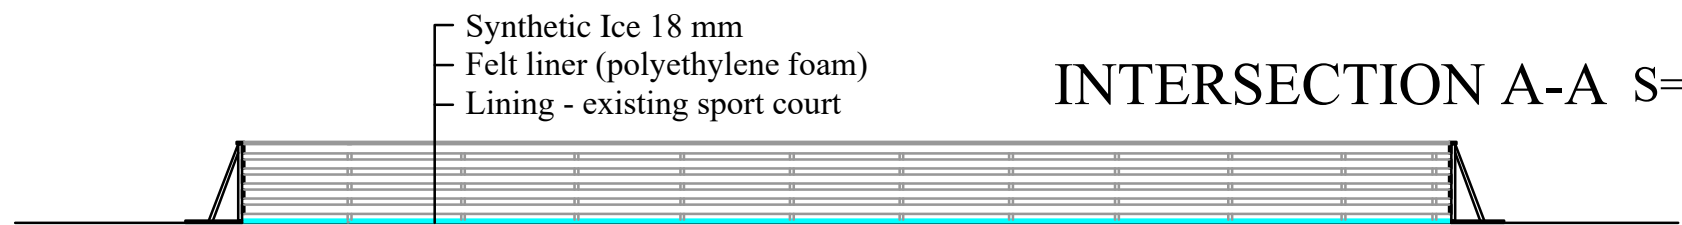

INVESTOR	MUNICIPALITY OF SOKOBANJA		
OBJECT	Temporary prefabricated sports facility on KP no. 5639/1 - Ice rink and Toboggan run		
DRAWING	ICE RINK		
DATE	SCALE	Drawing No.	
11. 2019.	1:100	2.	