
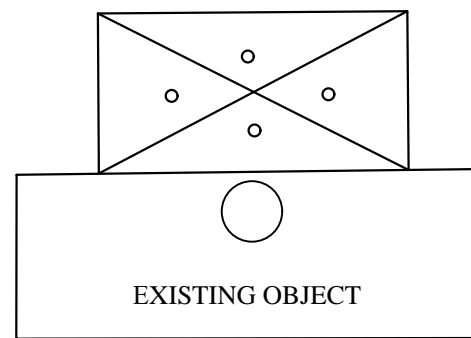
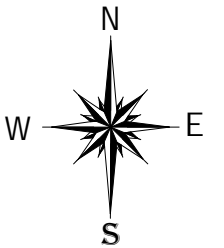


Situation plan

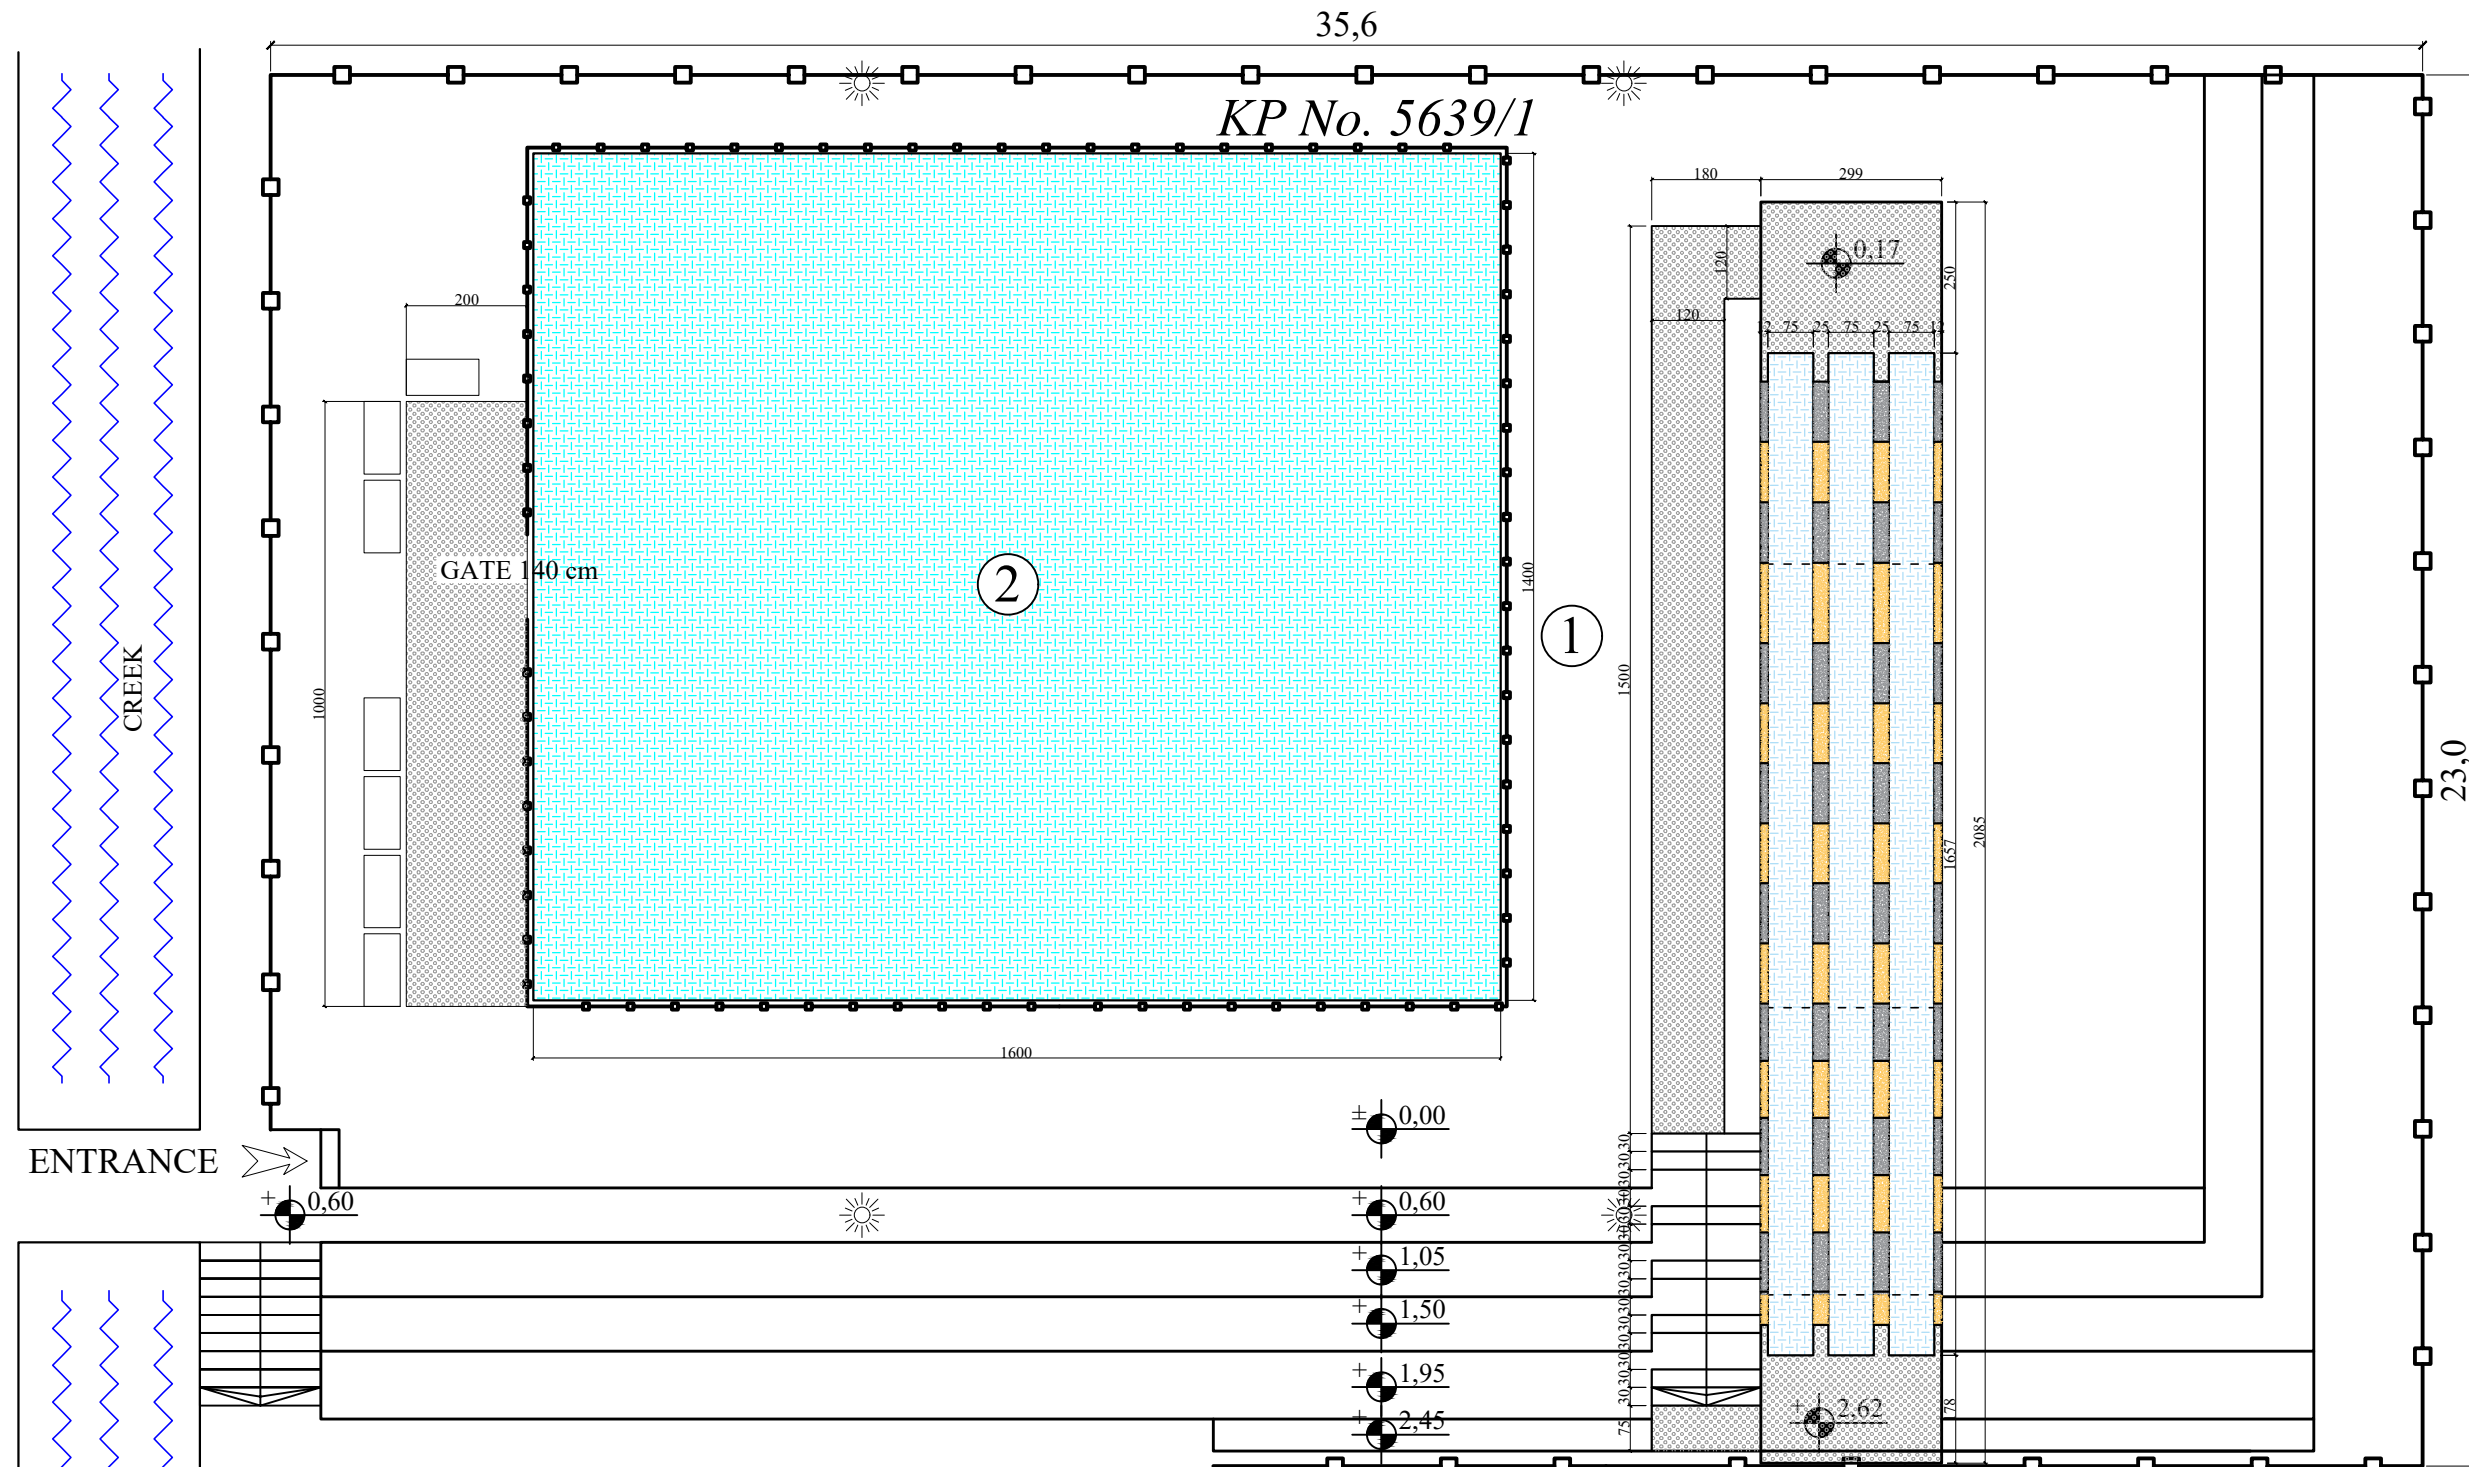

LEGEND

- ① Basketball court - part KP No. 5639/1 35,6 x 23,0 m'
- ② Ice rink dim. 14,0 x 16,0 m'
- ③ Toboggan run dim. 20,8 x 3,0 m', height 2,6 m
- ☀ Spotlight

INVESTOR	MUNICIPALITY OF SOKOBANJA	
OBJECT	Temporary prefabricated sports facility on KP no. 5639/1 - Ice rink and Toboggan run	
DRAWING	SITUATION PLAN	
DATE	11. 2019.	SCALE
		1:125
Drawing No.	1.	