



TOBOGGAN RUN

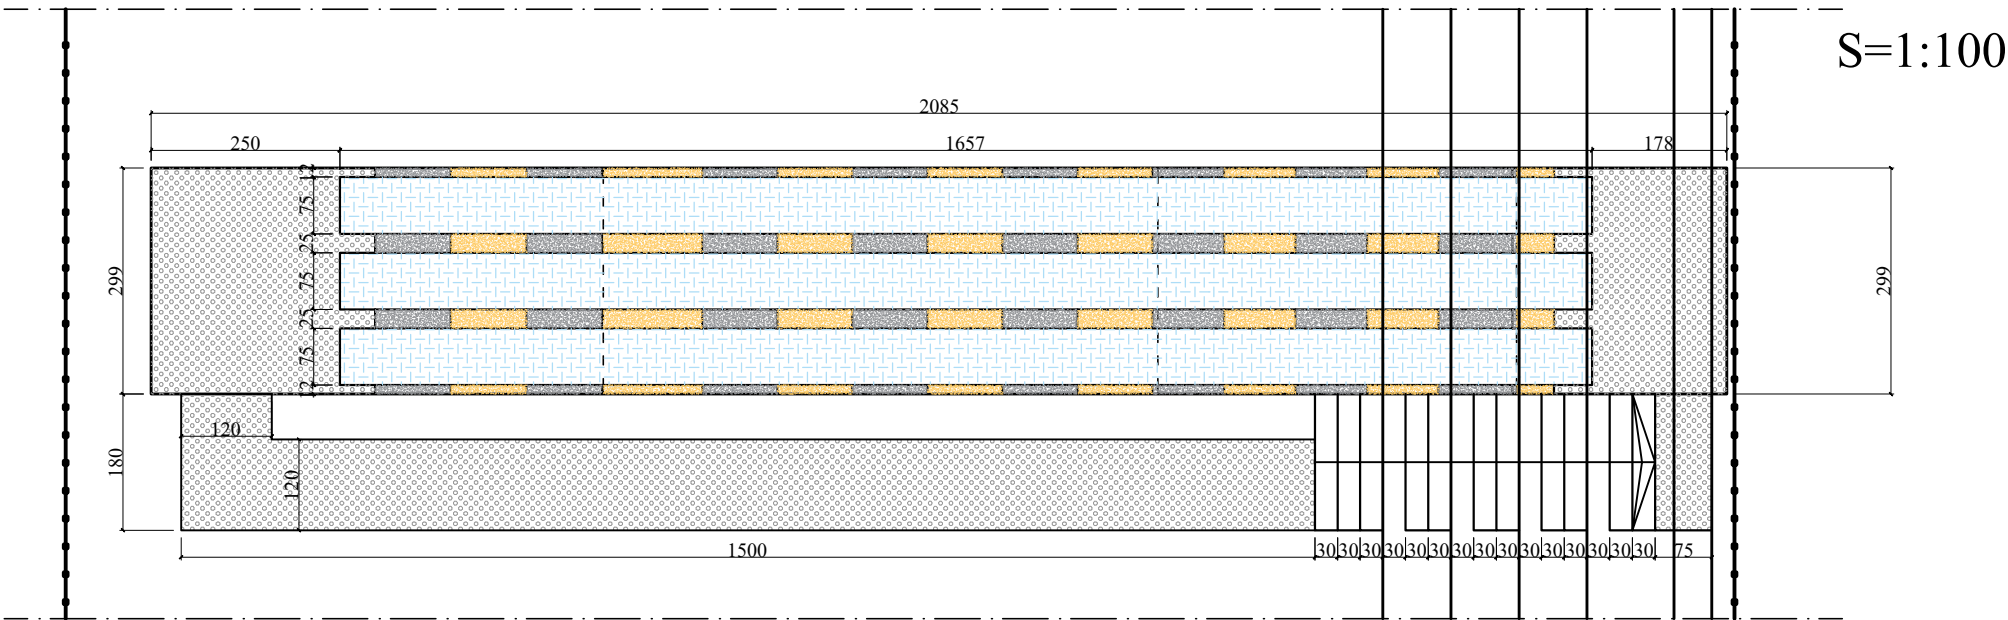


LONG-SECTION S=1:100

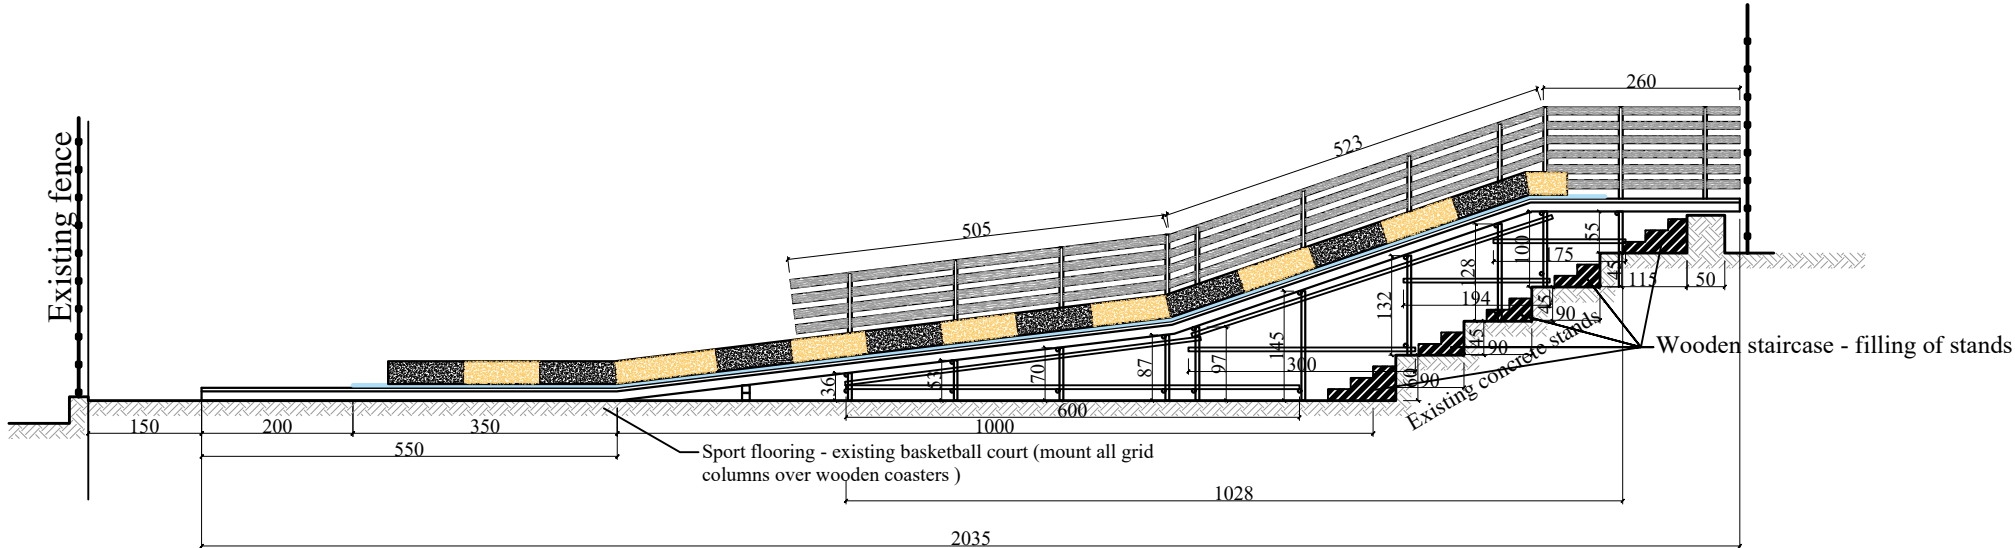


DETAIL "A"

Note: Dimensions are in mm

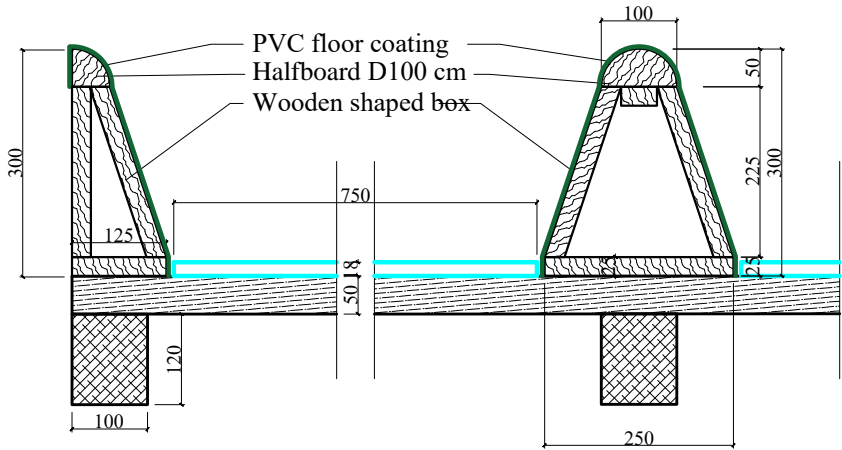

DETAIL "B" S=1:10

Note: Dimensions are in mm

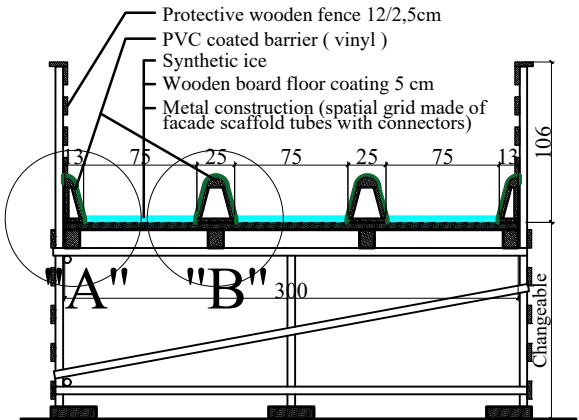

CROSS SECTION

S=1:50

INVESTOR	MUNICIPALITY OF SOKOBANJA		
OBJECT	Temporary prefabricated sports facility on KP no. 5639/1 - Ice rink and Toboggan run		
DRAWING	TOBOGGAN RUN		
DATE	11. 2019.	SCALE	1:100
Drawing No.	3.		